
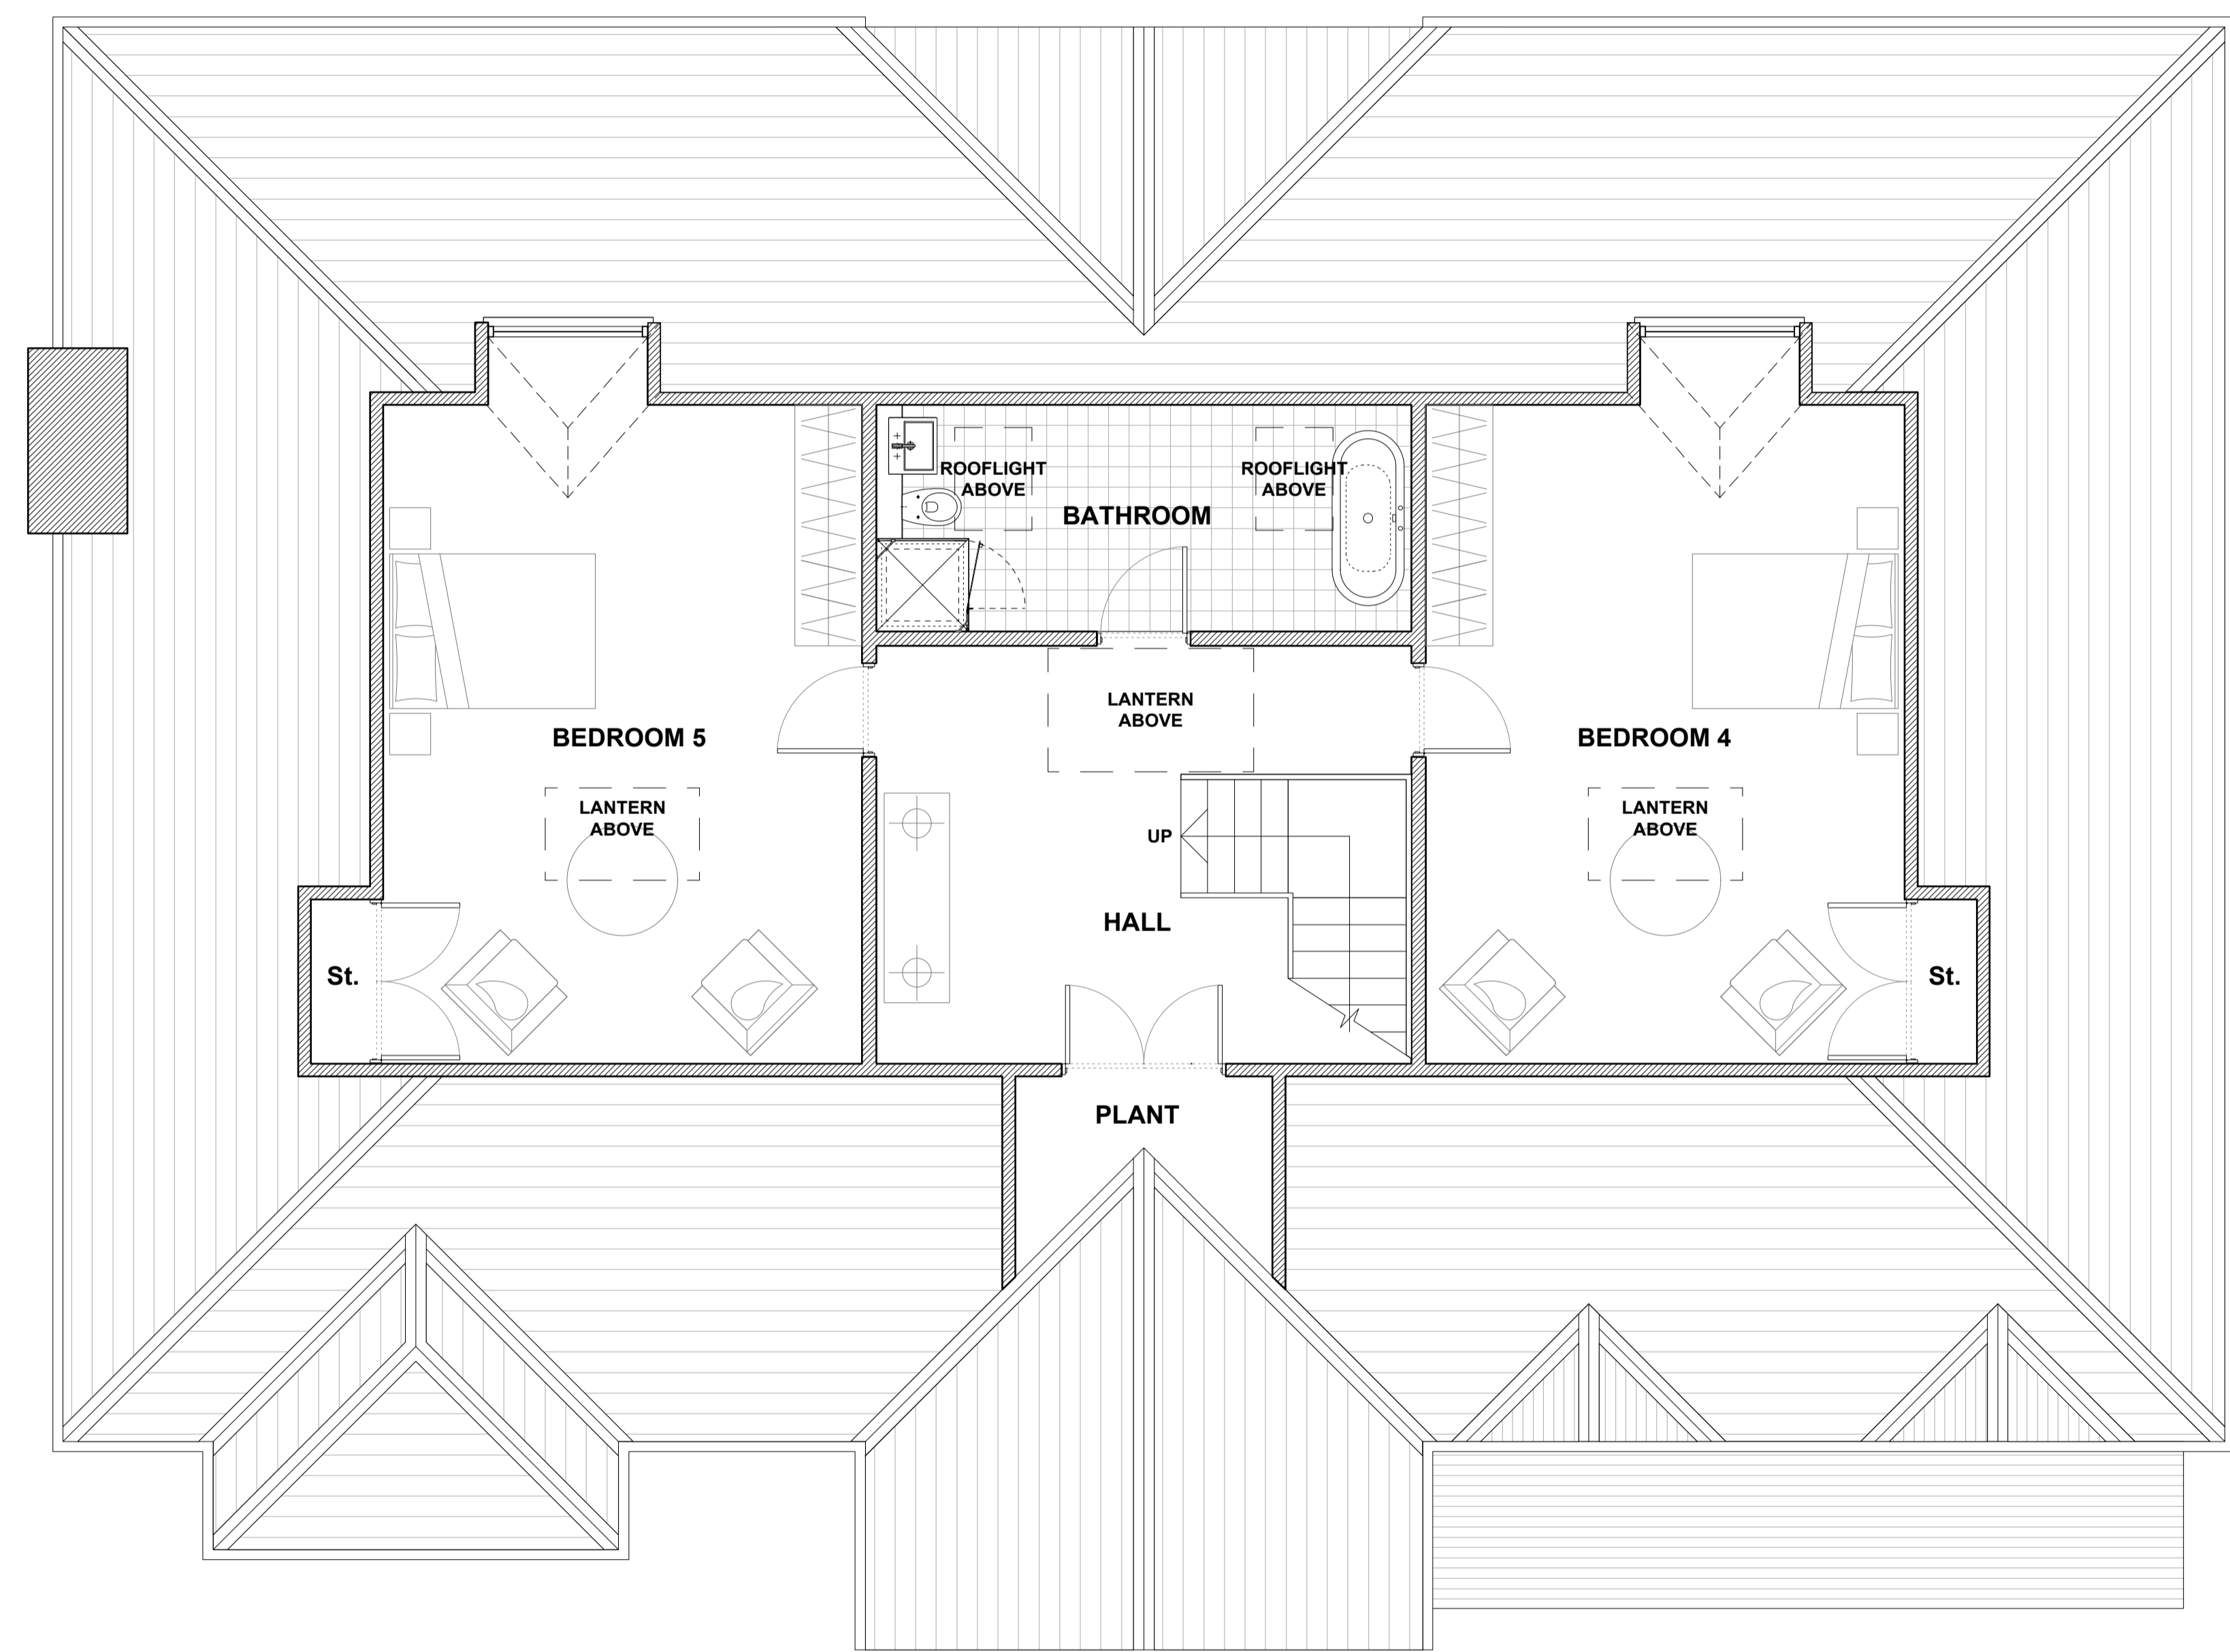


AREA		
	sq m	sq ft
Internal	102	1097

CDM Notes:
See engineers warnings regarding excavation structural steelwork erection and general in-situ concrete construction.
Specific care should be taken for the lifting and erection of heavy pre-cast items (staircases, beams and block flooring etc).

Notes
Do not scale from this drawing.
Do not fabricate any components from this drawing, all fabrications to be carried out using site dimensions only.
Any errors or omissions on this drawing are to be reported immediately.

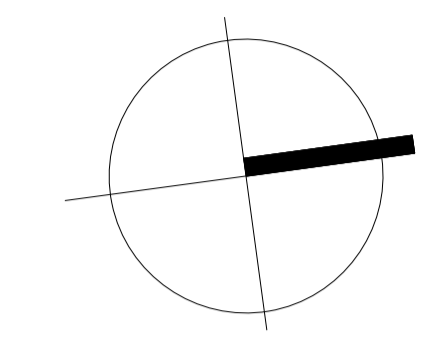

A00 July 13 Planning Application.
Rev Date Chk/Down Issued

PLANNING ISSUE



Project
Sycamore Developments
37 Pelhams Walk,
Esher, Surrey
KT10 8QA

Drawing Title
Proposed New Detached House
with Integral Garage.

Computer File Name

Drawn by M.J.R. Checked by R.A.

Scale 1:50@A1 Date JUNE_13

Project No. Drawing No. Revision
HA/37PW/06 A00

Proposed Second Floor Plan_Scale 1:50

