

Notes

Do not scale from this drawing.

Do not fabricate any components from this drawing, all fabrications to be carried out using site dimensions only.

Any errors or omissions on this drawing are to be reported immediately.



CDM Notes:

See engineers warnings regarding excavation structural steelwork erection and general in-situ concrete construction.



Specific care should be taken for the lifting and erection of heavy pre-cast items (staircases, beam and block flooring etc).



Rear Elevation As Proposed 1:50

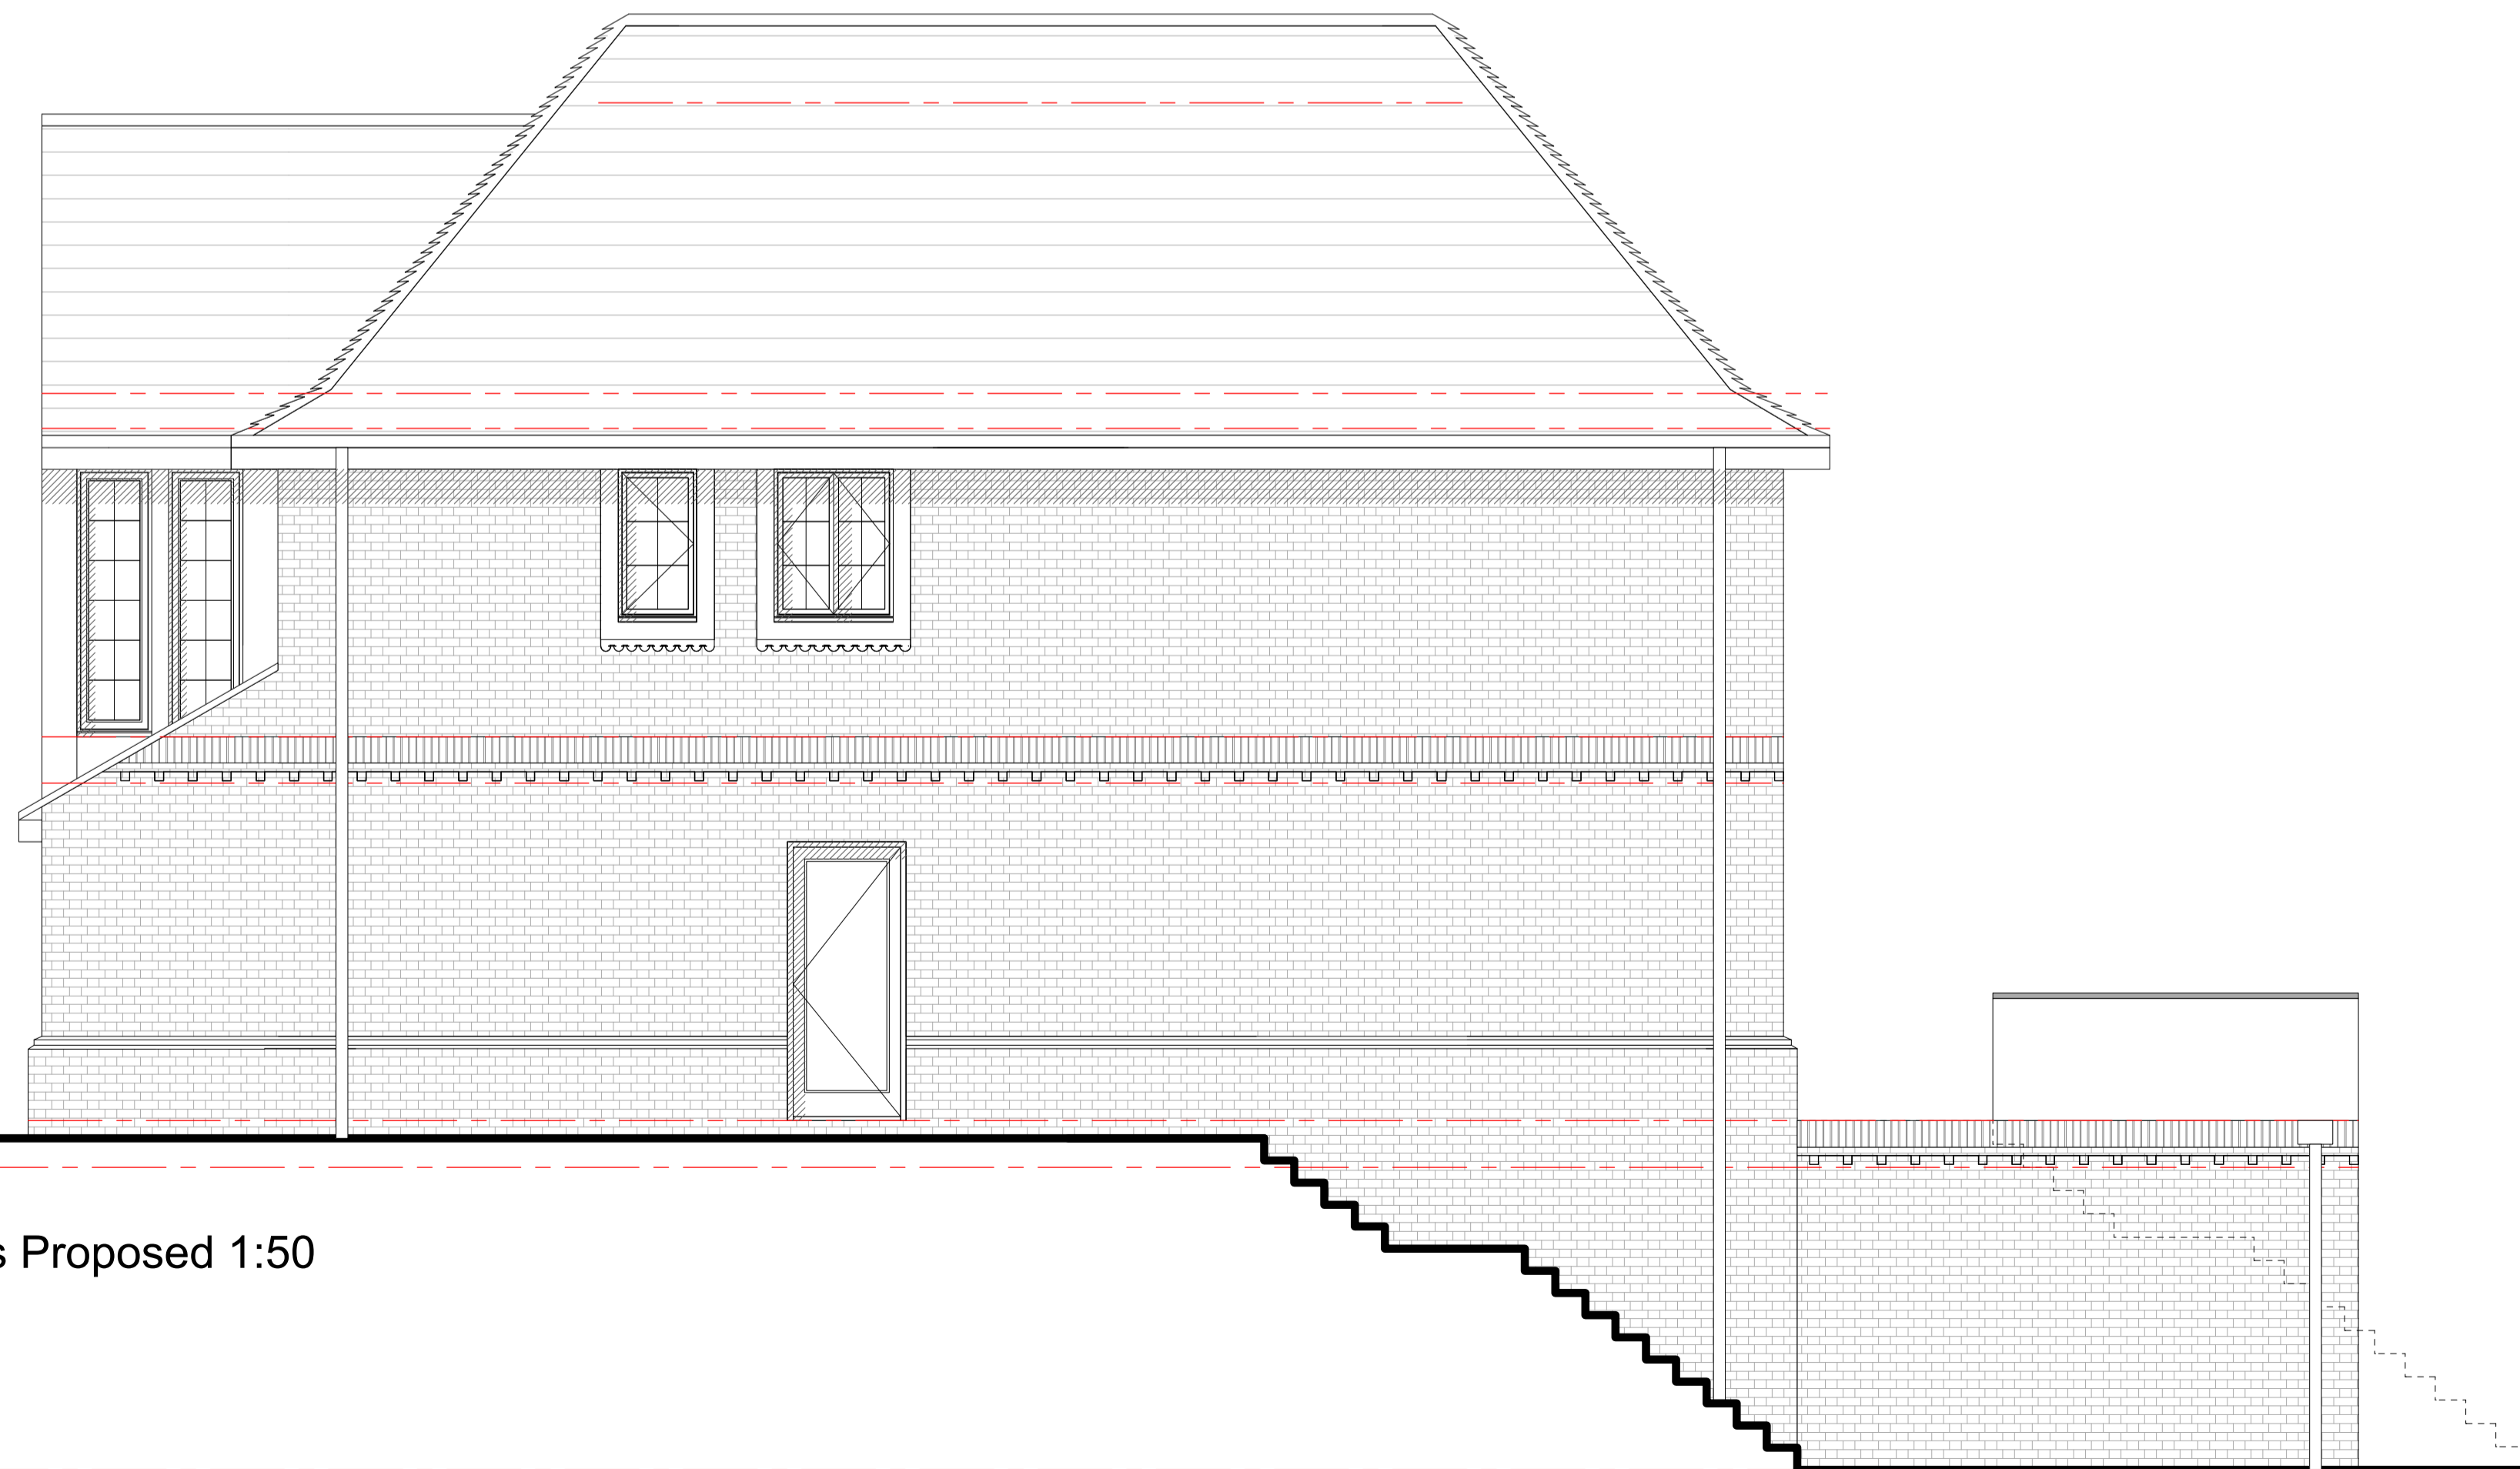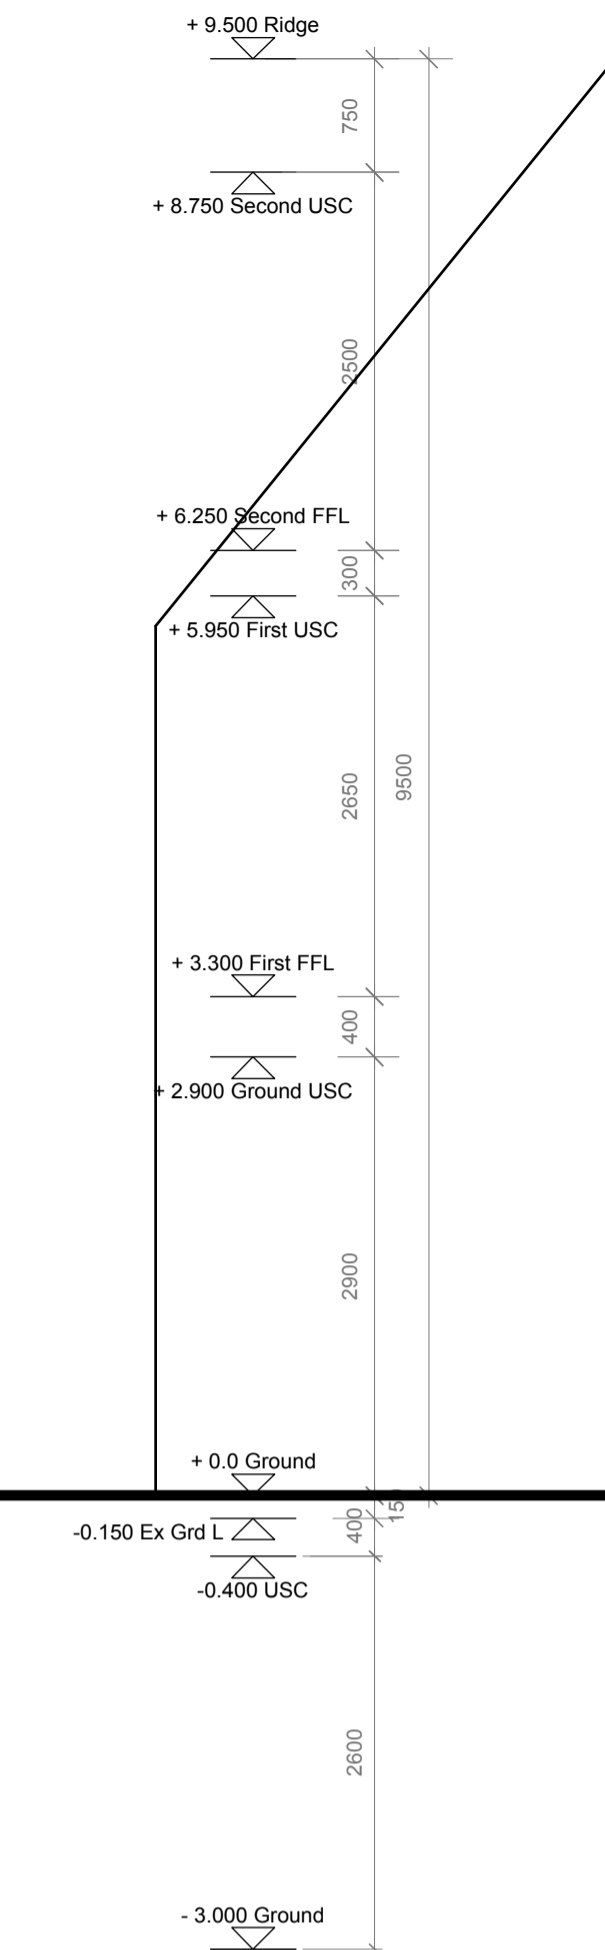

Side Elevation As Proposed 1:50

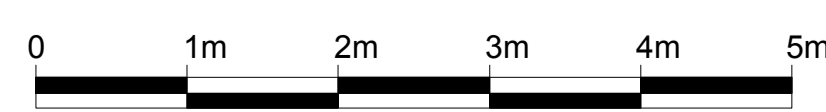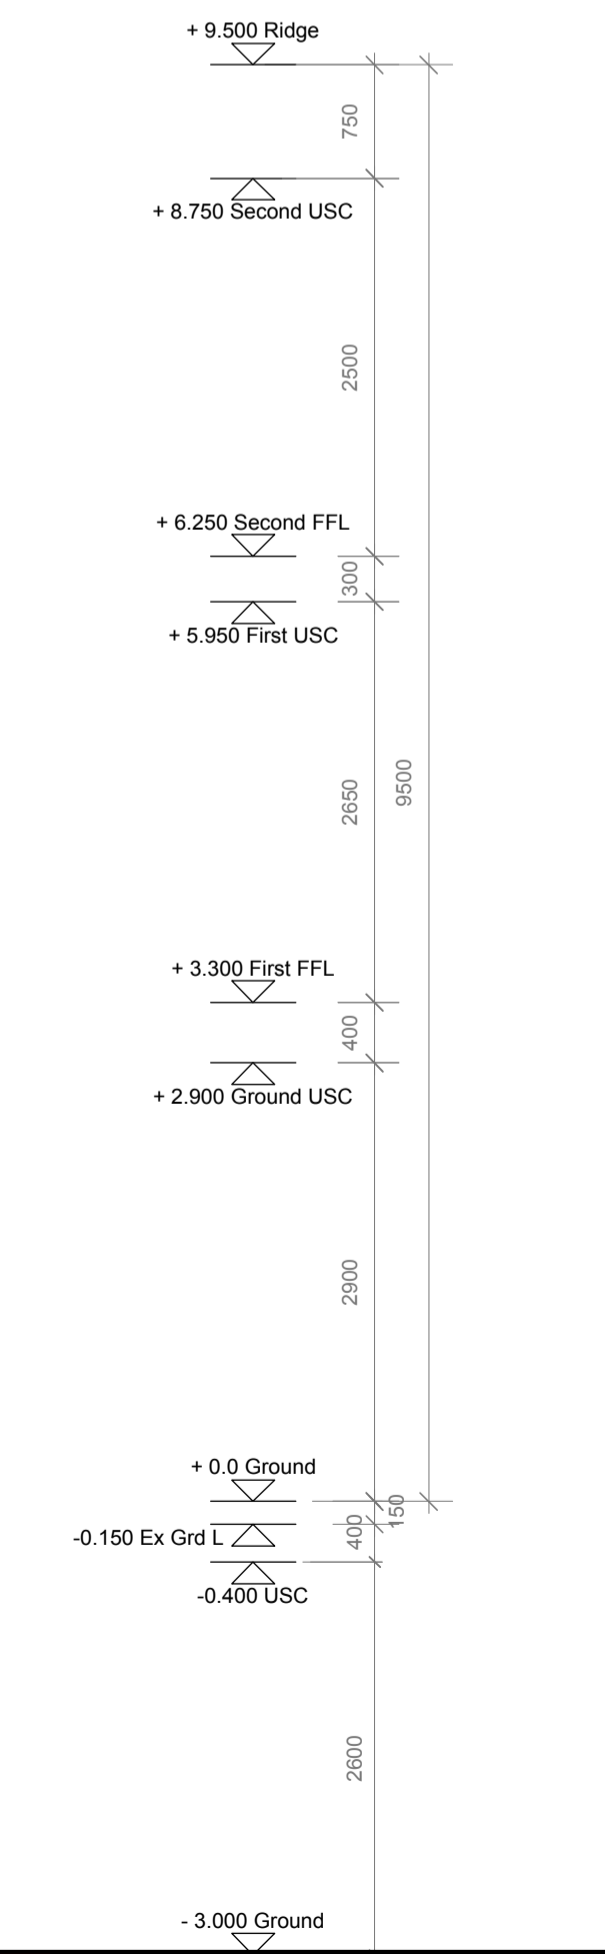

A00 July 13 Planning Application.
Rev Date Chk/Down Issued

PLANNING ISSUE



Grapes House, 75A High Street
Esher, Surrey KT10 8QA
Tel: 01372 485 242
Fax: 01372 220 039
e-mail: info@histonallvey.co.uk
website: www.histonallvey.co.uk
co-directors: S.Histon & R. Allvey

Project
Sycamore Developments
37 Pelhams Walk,
Esher, Surrey
KT10 8QA
Drawing Title
Proposed New Detached House
with Integral Garage.

Computer File Name
Drawn by M.J.R. Checked by R.A.
Scale 1:50@A1 Date JUNE_13
Project No. Drawing No. Revision
HA/37PW/08 A00